



PARTE IV
Esc. 1:2000

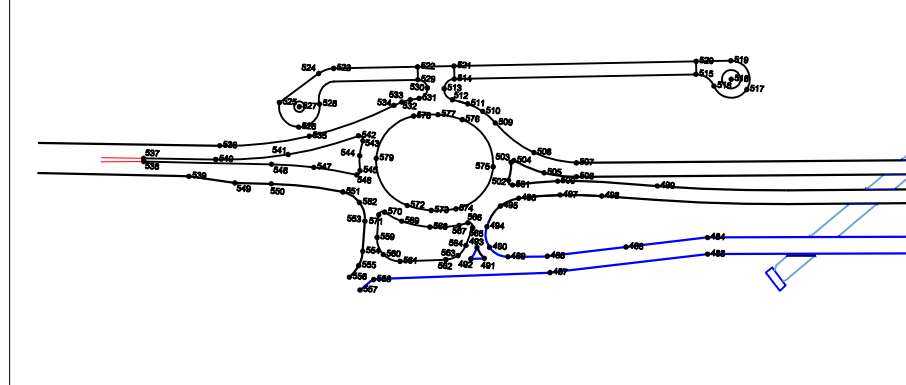


Nº	X	Y
251	119.355	228
252	-141.734	258
253	-150.048	258
254	-153.471	258
255	-162.995	258
256	-160.775	259
257	-154.011	259
258	-155.007	260
259	-138.977	270
260	-148.555	270
261	-155.405	271
262	-152.540	271
263	-152.810	272
264	-130.432	281
265	-140.850	281
266	-149.512	281
267	-145.525	283
268	-146.656	283
269	-136.603	287
270	-137.813	289
271	-110.737	289
272	-113.789	289
273	-128.486	289
274	-132.585	290
275	-153.185	290
276	-161.711	292
277	-147.307	292
278	-123.568	291
281	-348.366	301
282	-345.334	302
283	-343.186	302
284	-361.724	303
285	-364.948	303
286	-371.032	304
287	-376.370	305
288	-345.352	305
289	-350.154	306
290	-351.113	306
291	-351.543	307
292	-353.522	308
293	-362.368	308
294	-374.283	309
295	-373.181	309
296	-377.147	307
297	-383.054	307
298	-380.119	308
299	-372.856	309
300	-371.118	310
301	-372.431	311
302	-354.137	328
303	-360.469	330
304	-365.476	331
305	-368.880	331
306	-372.717	335
307	-377.216	338
308	-377.370	338
309	-378.525	339
310	-378.304	334
311	-708.724	334
312	-680.990	328
313	-699.327	330
314	-706.261	330
315	-712.885	330
316	-725.528	331
317	-736.417	332
318	-737.850	332
319	-734.508	332
320	-705.377	328
321	-696.884	328
322	-696.984	328
323	-708.797	327
324	-744.346	328
325	-771.410	331
326	-770.450	331
327	-772.891	332
328	-775.260	333
329	-780.594	333
330	-778.304	334
331	-789.724	334
332	-770.345	338
333	-760.791	338
334	-758.789	338
335	-758.771	334
336	-758.771	334
337	-759.248	332
338	-749.525	333
339	-749.525	333
340	-749.525	333
341	-748.526	337
342	-758.260	339
343	-752.432	340
344	-746.314	339
345	-741.392	338
346	-738.008	338
347	-734.146	339
348	-729.641	338
349	-729.488	339
350	-738.397	339
351	-746.330	340
352	-740.832	341
353	-725.802	339
354	-707.875	339
355	-698.138	339
356	-689.264	338
357	-677.300	337
358	-665.788	336
359	-664.978	339
360	-659.589	339
361	-653.816	338
362	-654.833	338
363	-664.789	337
364	-668.507	336
365	-667.984	335
366	-663.795	334
367	-662.094	333
368	-658.362	331
369	-654.818	327
370	-654.818	327
371	-672.698	334
372	-682.384	336
373	-698.978	337
374	-725.822	337
375	-734.142	334
376	-724.477	332
377	-707.803	331
378	-729.743	332
379	-733.069	332
380	-736.422	332
381	-739.557	332
382	-744.288	331
383	-744.122	331
384	-735.700	331
385	-730.630	331
386	-732.344	334
387	-737.078	334
388	-802.362	334
389	-815.462	335
390	-805.668	335
391	-798.918	336
392	-1390.803	411
393	-1337.287	412
394	-1342.360	413
395	-1344.101	413
396	-1346.308	413
397	-1354.831	413
398	-1320.031	422
399	-1320.031	422
400	-1315.795	422
401	-1341.878	410
402	-1356.839	419
403	-1374.777	412
404	-1374.777	412
405	-1375.822	412
406	-1374.142	412
407	-1375.822	412
408	-1374.142	412
PARTE III
Esc. 1:2000

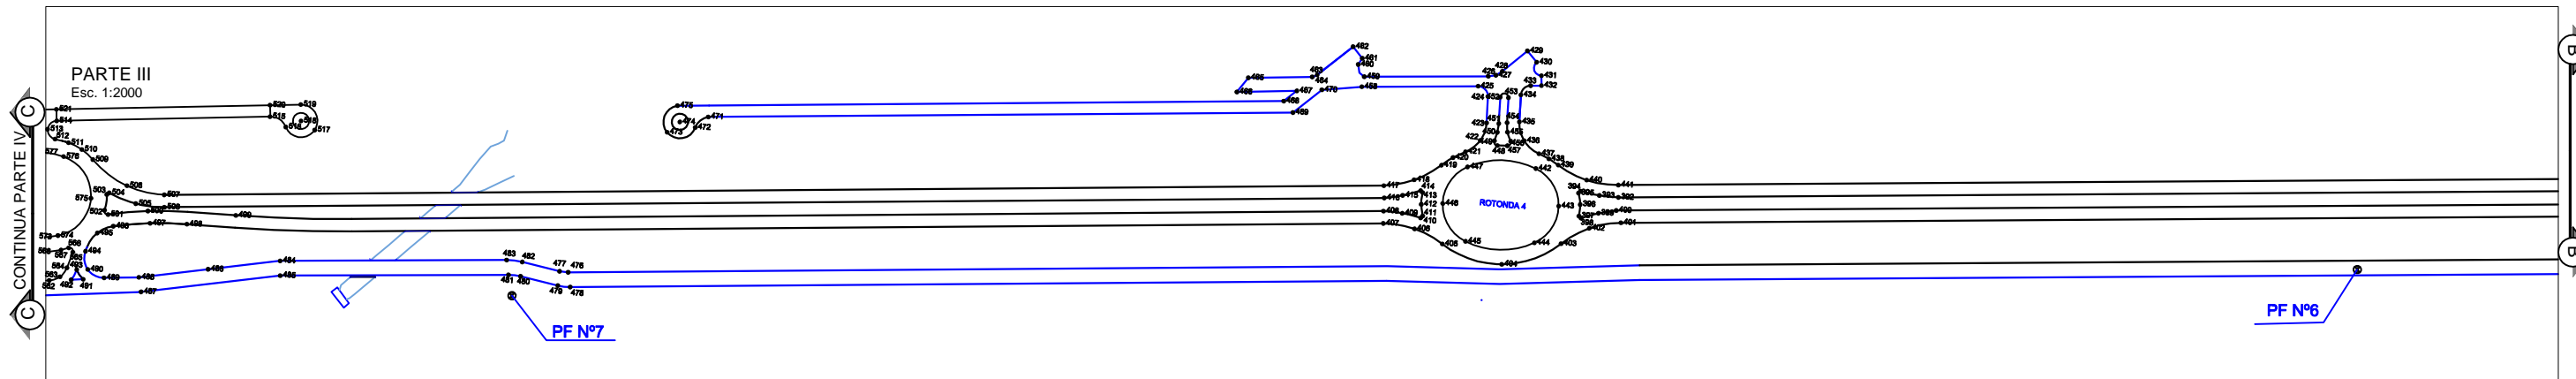

PARTE II
Esc. 1:2000

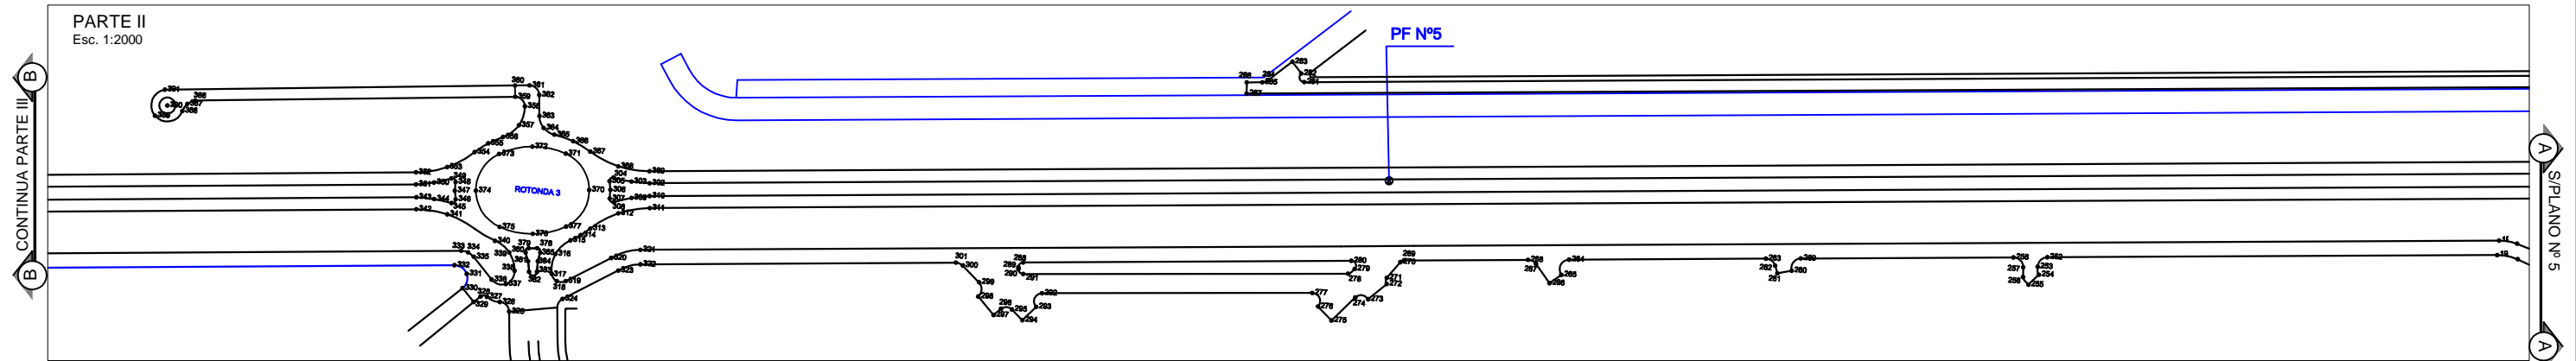

GOBIERNO DE LA PROVINCIA DE TUCUMÁN
Ministerio de Obras y Serv. Públicos – Direcc. Provincial de Vialidad

OBRA: RUTA PROVINCIAL N° 314
Tramo: SAN MIGUEL DE TUCUMÁN – TAFI VIEJO

PLANO: REPLANTEO	ESC.: H 1:100	PLANO N° 06
ARCHIVO: 05-06_REPLANTEO_UTN.dwg	10/09/08</	